



SECTION F-F: PRIVATE INTERIOR CONNECTOR
FROM 17.49 ACRE PARCEL TO CLUB HOUSE DRIVE
NO SCALE

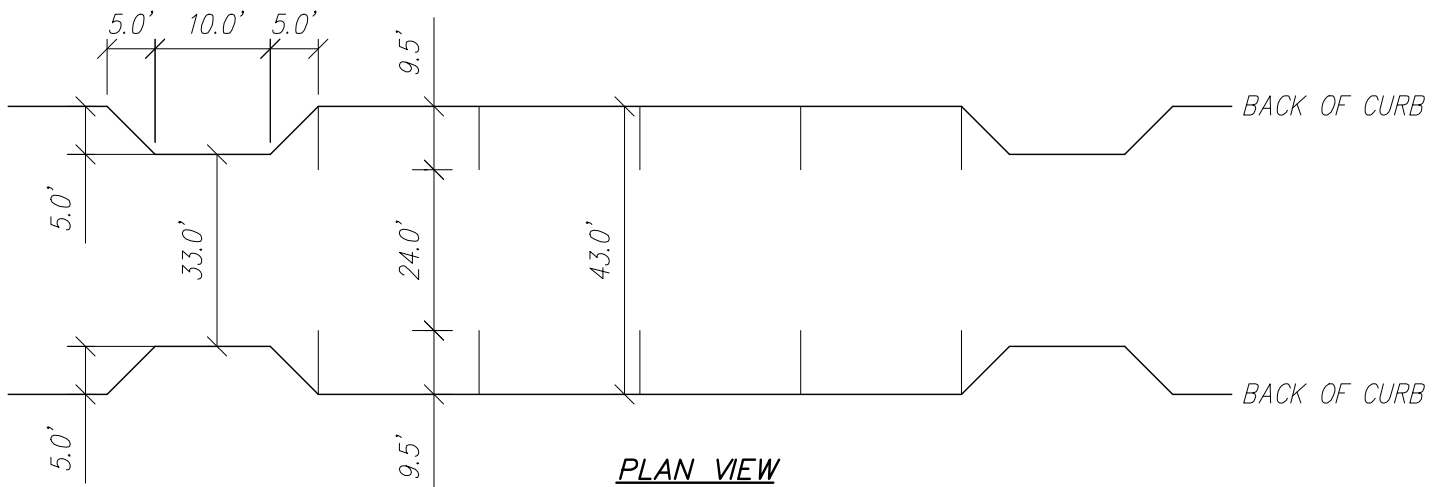

PRIVATE INTERIOR CONNECTOR
FROM 17.49 ACRE PARCEL TO CLUB HOUSE DRIVE
NO SCALE

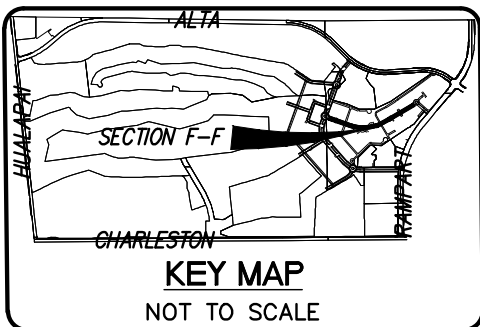

*** NOTE:**
SIDEWALK WILL VARY IN WIDTH FROM 4' TO 8' AND CAN BE ATTACHED TO THE CURB OR DETACHED AS A LINEAR OR MEANDERING SIDEWALK. LANDSCAPING WILL ACCOMPANY SIDEWALK THAT IS 4' IN WIDTH.